



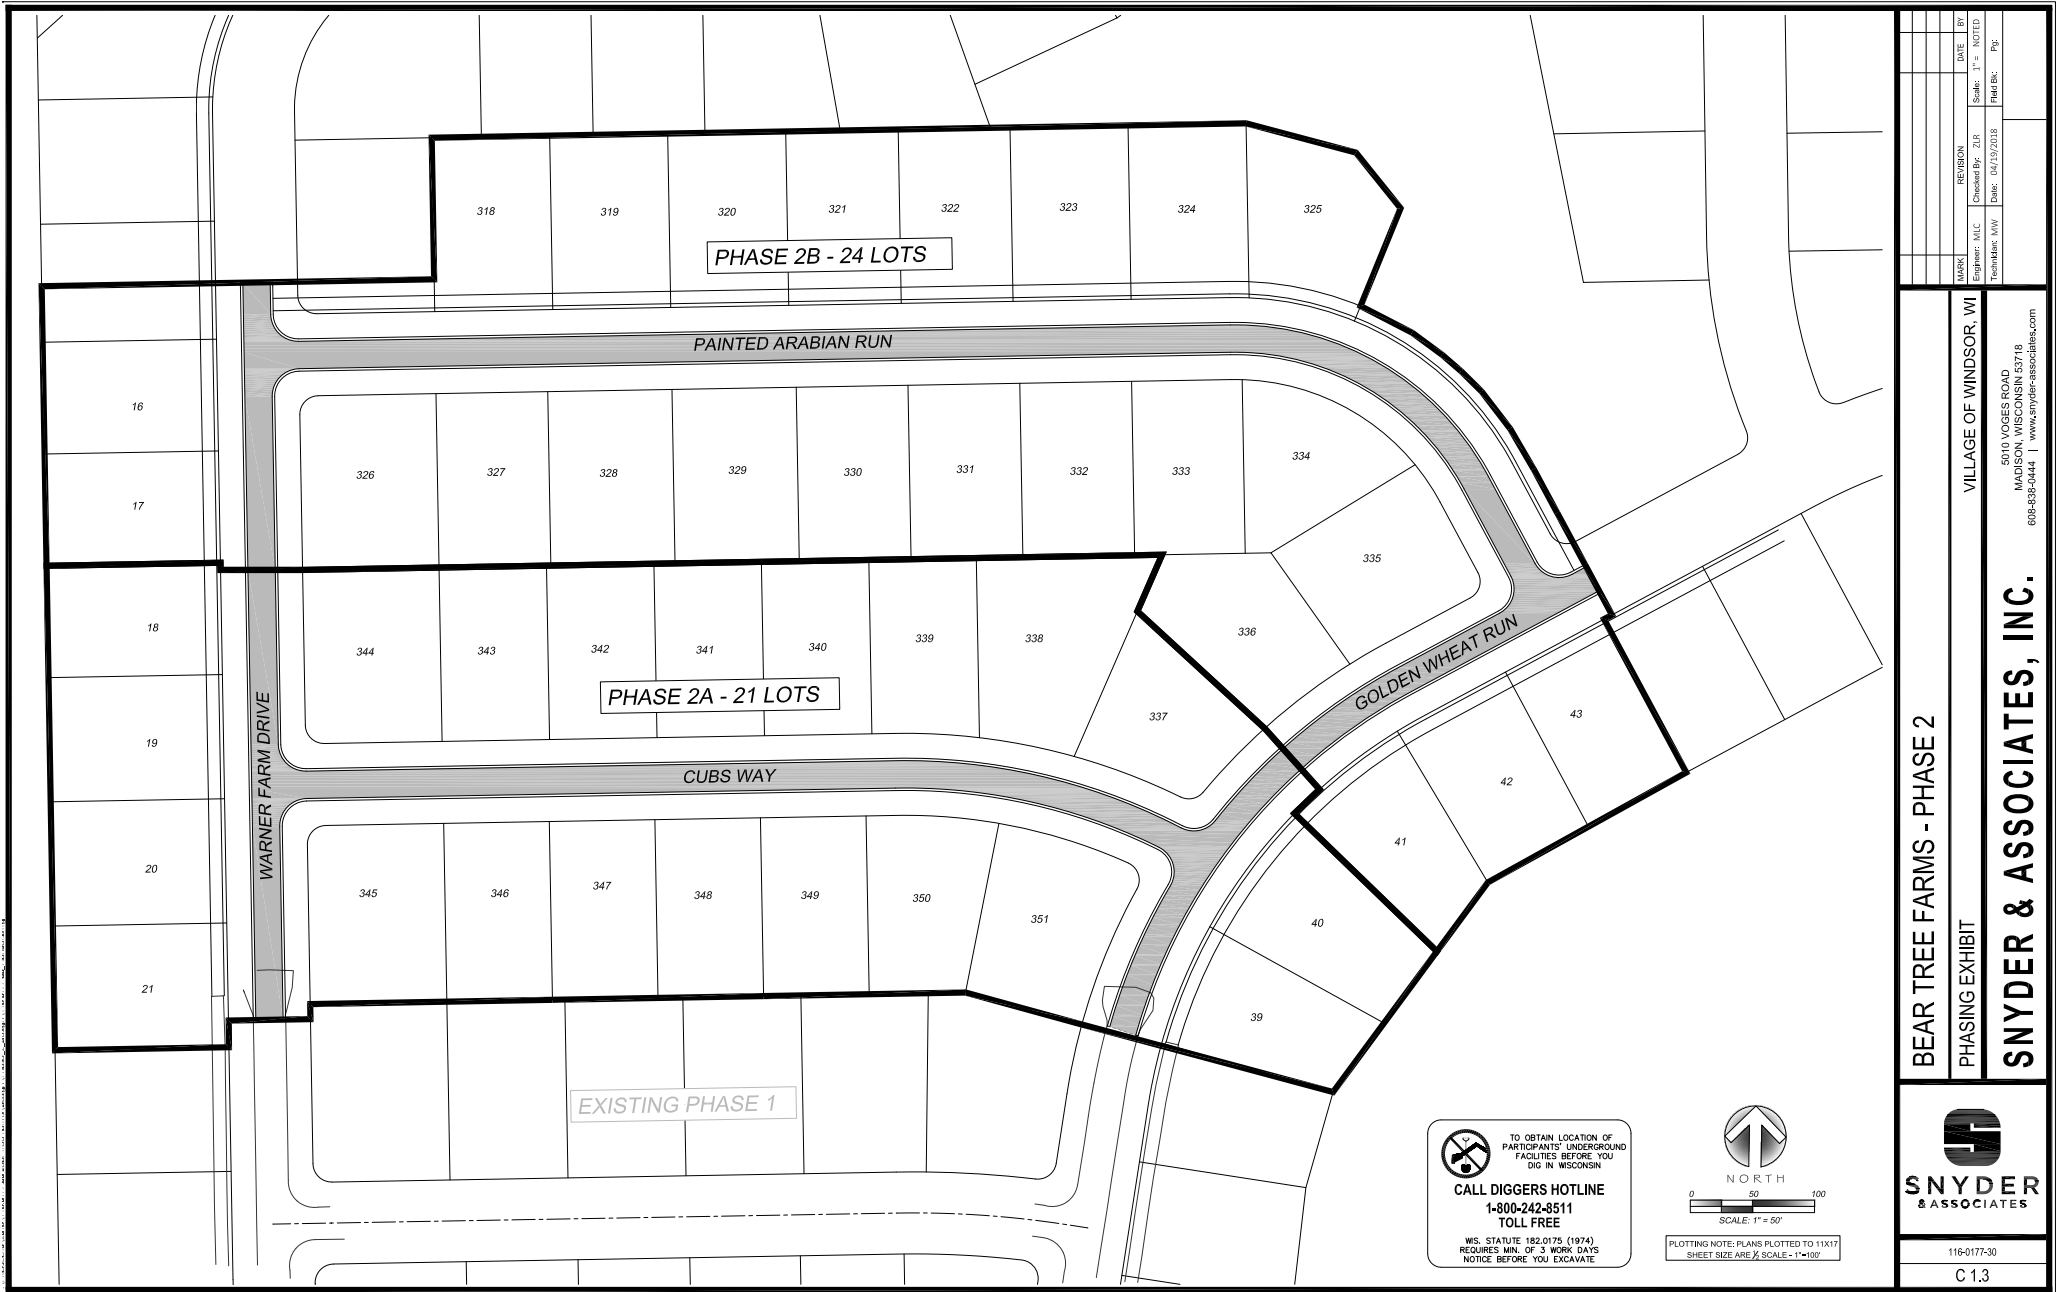

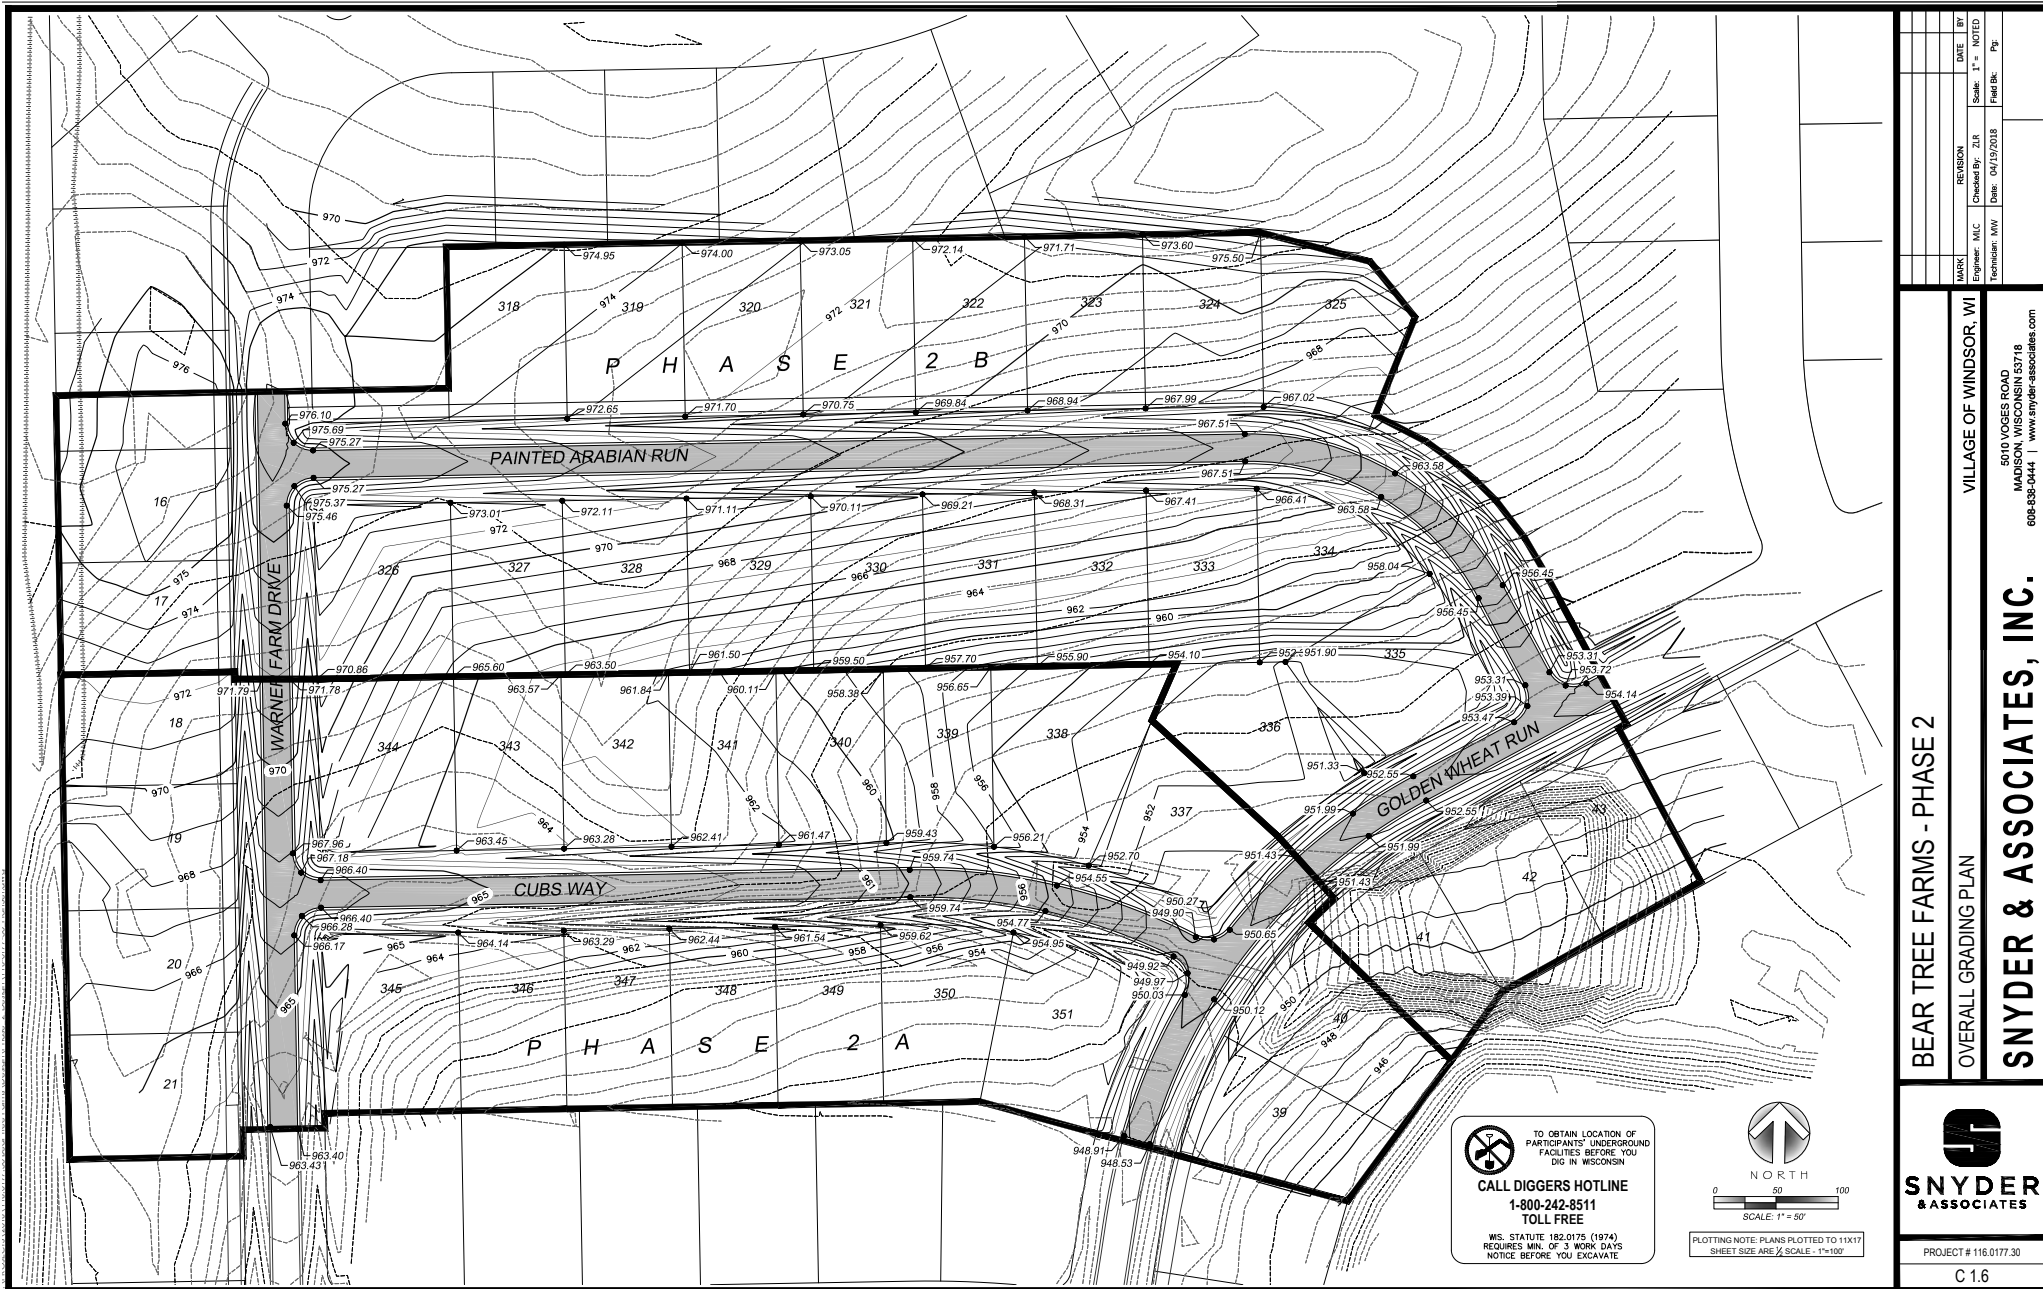

BEAR TREE FARMS - PHASE 2

OVERALL GRADING PLAN

VILLAGE OF WINDSOR, WI

SNYDER & ASSOCIATES, INC.

6010 VOEGES ROAD
MADISON, WISCONSIN 53718
608-838-0444 | www.snyder-associates.com



PROJECT # 116.0177.30

C 1.6

MARK	REVISION	DATE	BY
Engineer: MJC	Checked By: ZLR	Scale: 1" =	NOTED
Technician: MW	Date: 04/19/2018	Field Bk:	Pg: